


計画図(1)

S=1:2,500

凡	例
	変更前
	変更後


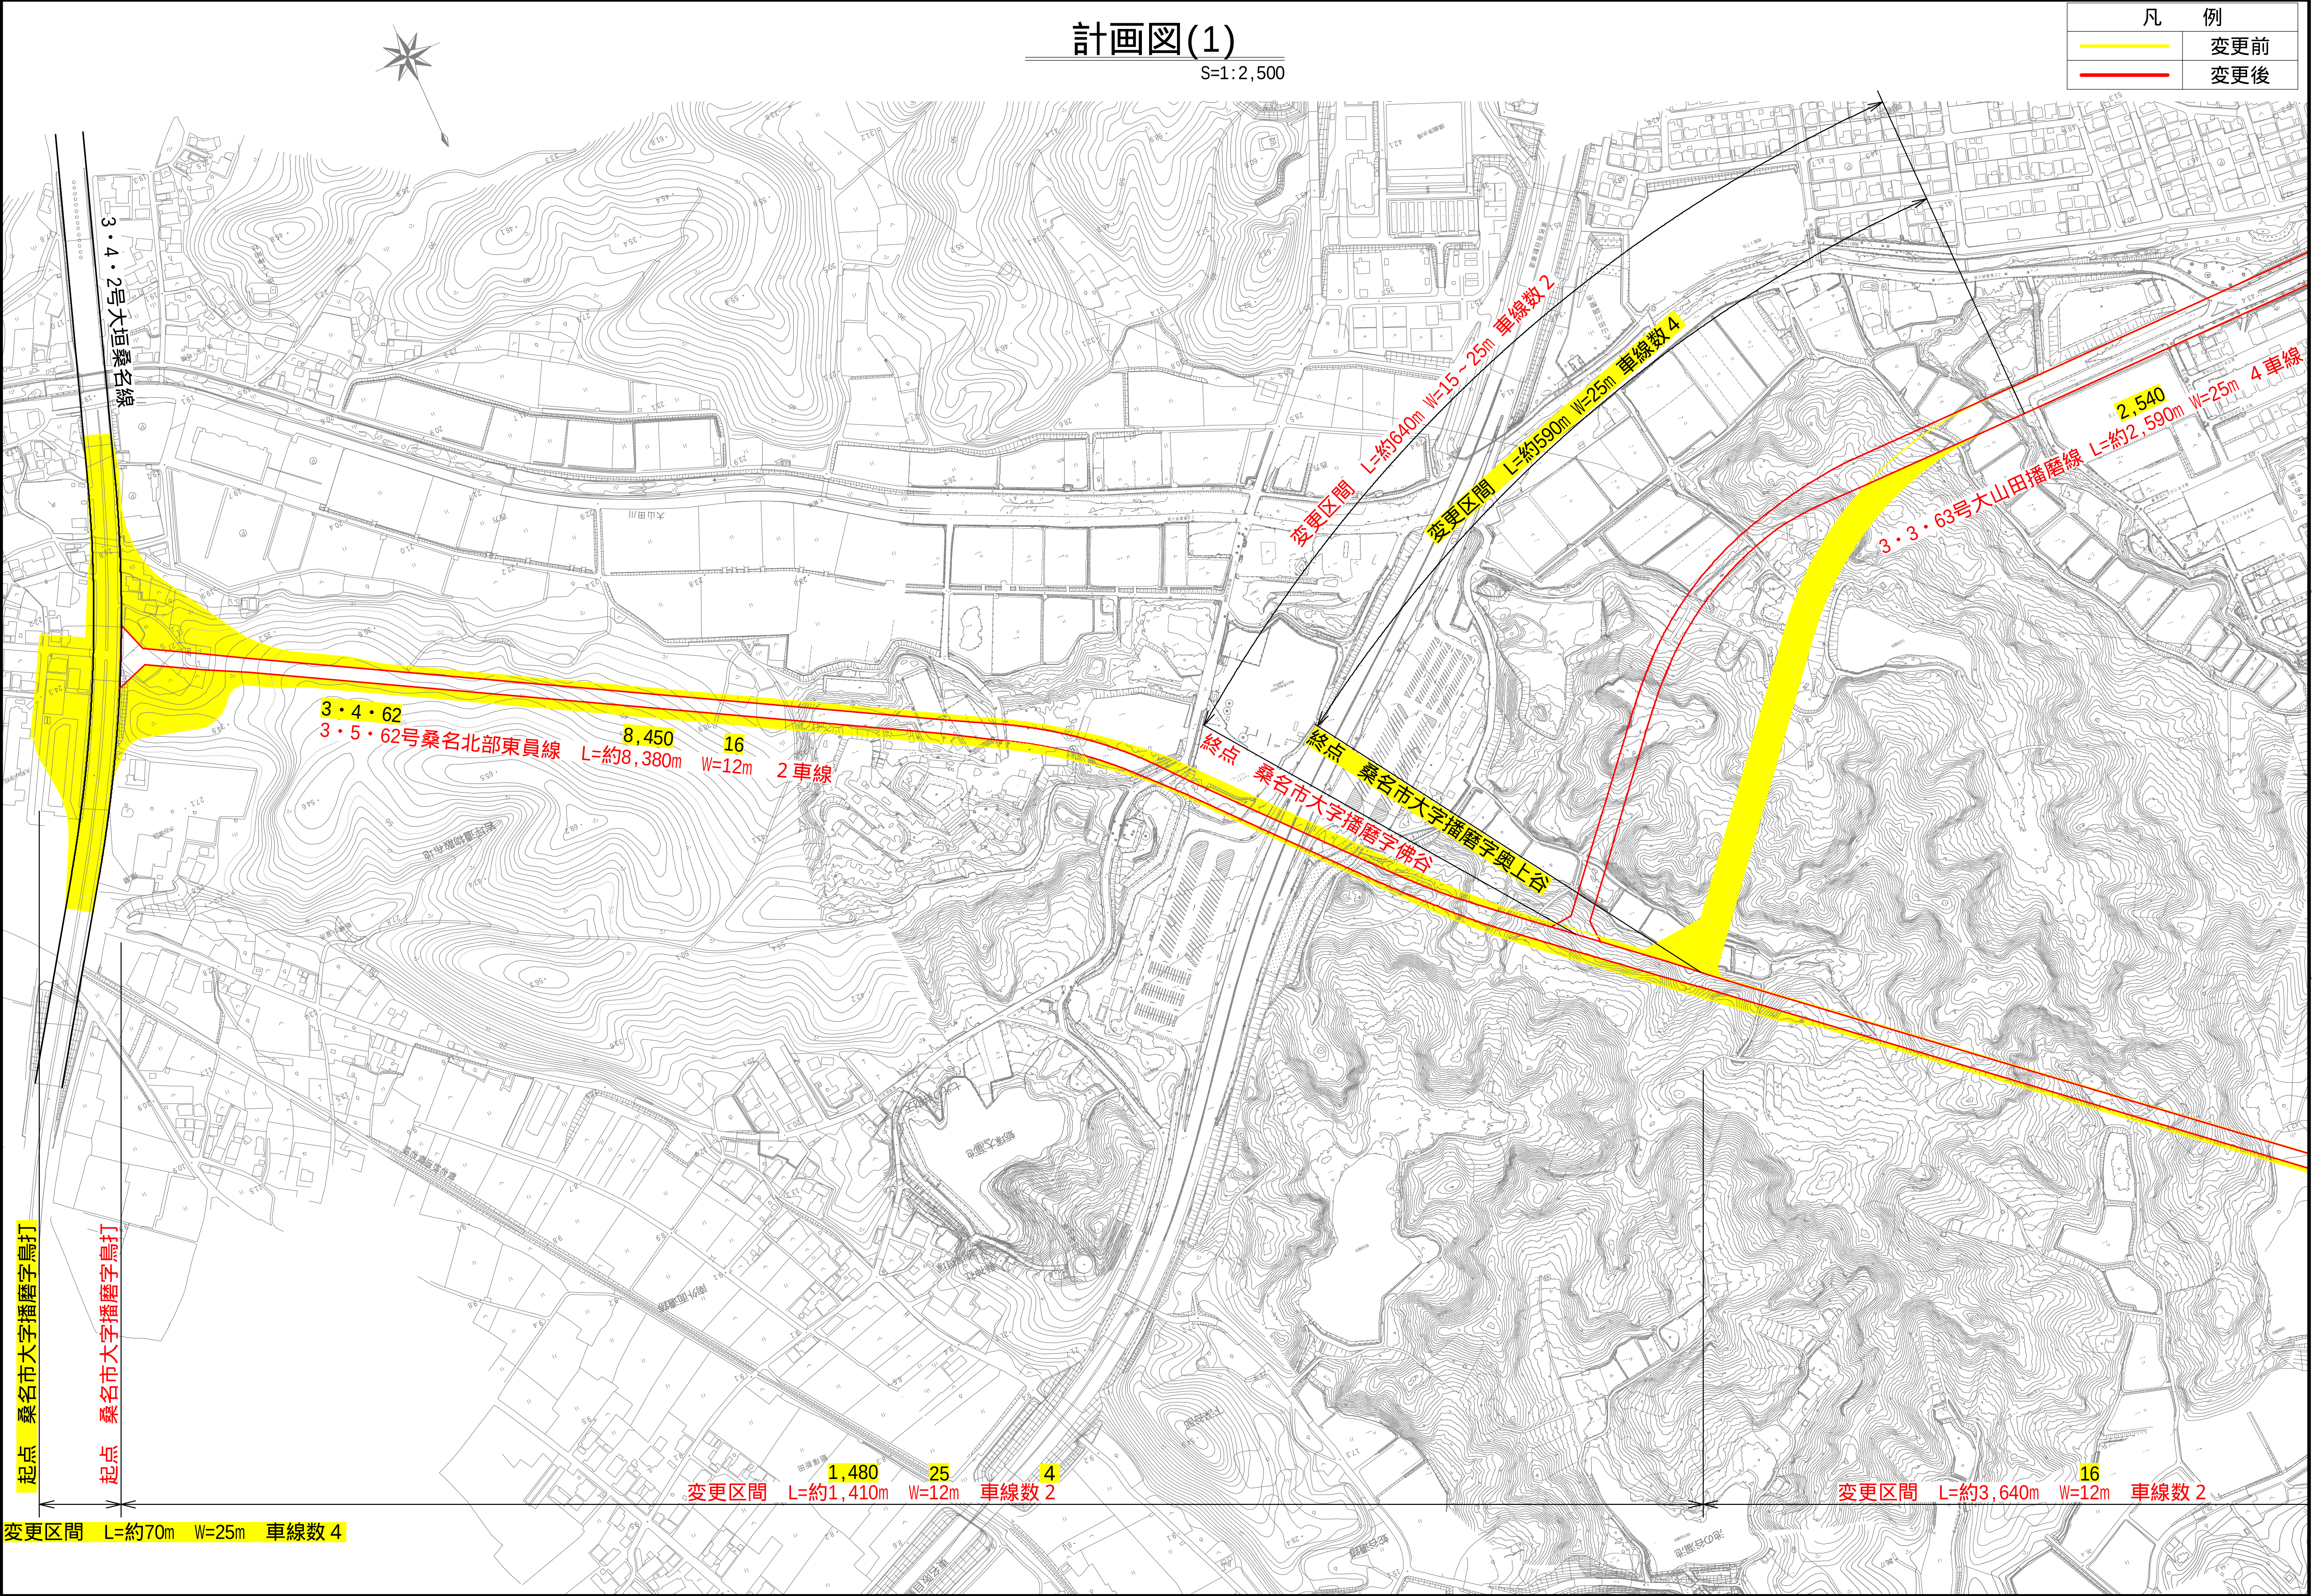


計画図(2)

S=1:2,500

計画図(2)



S=1:2,500

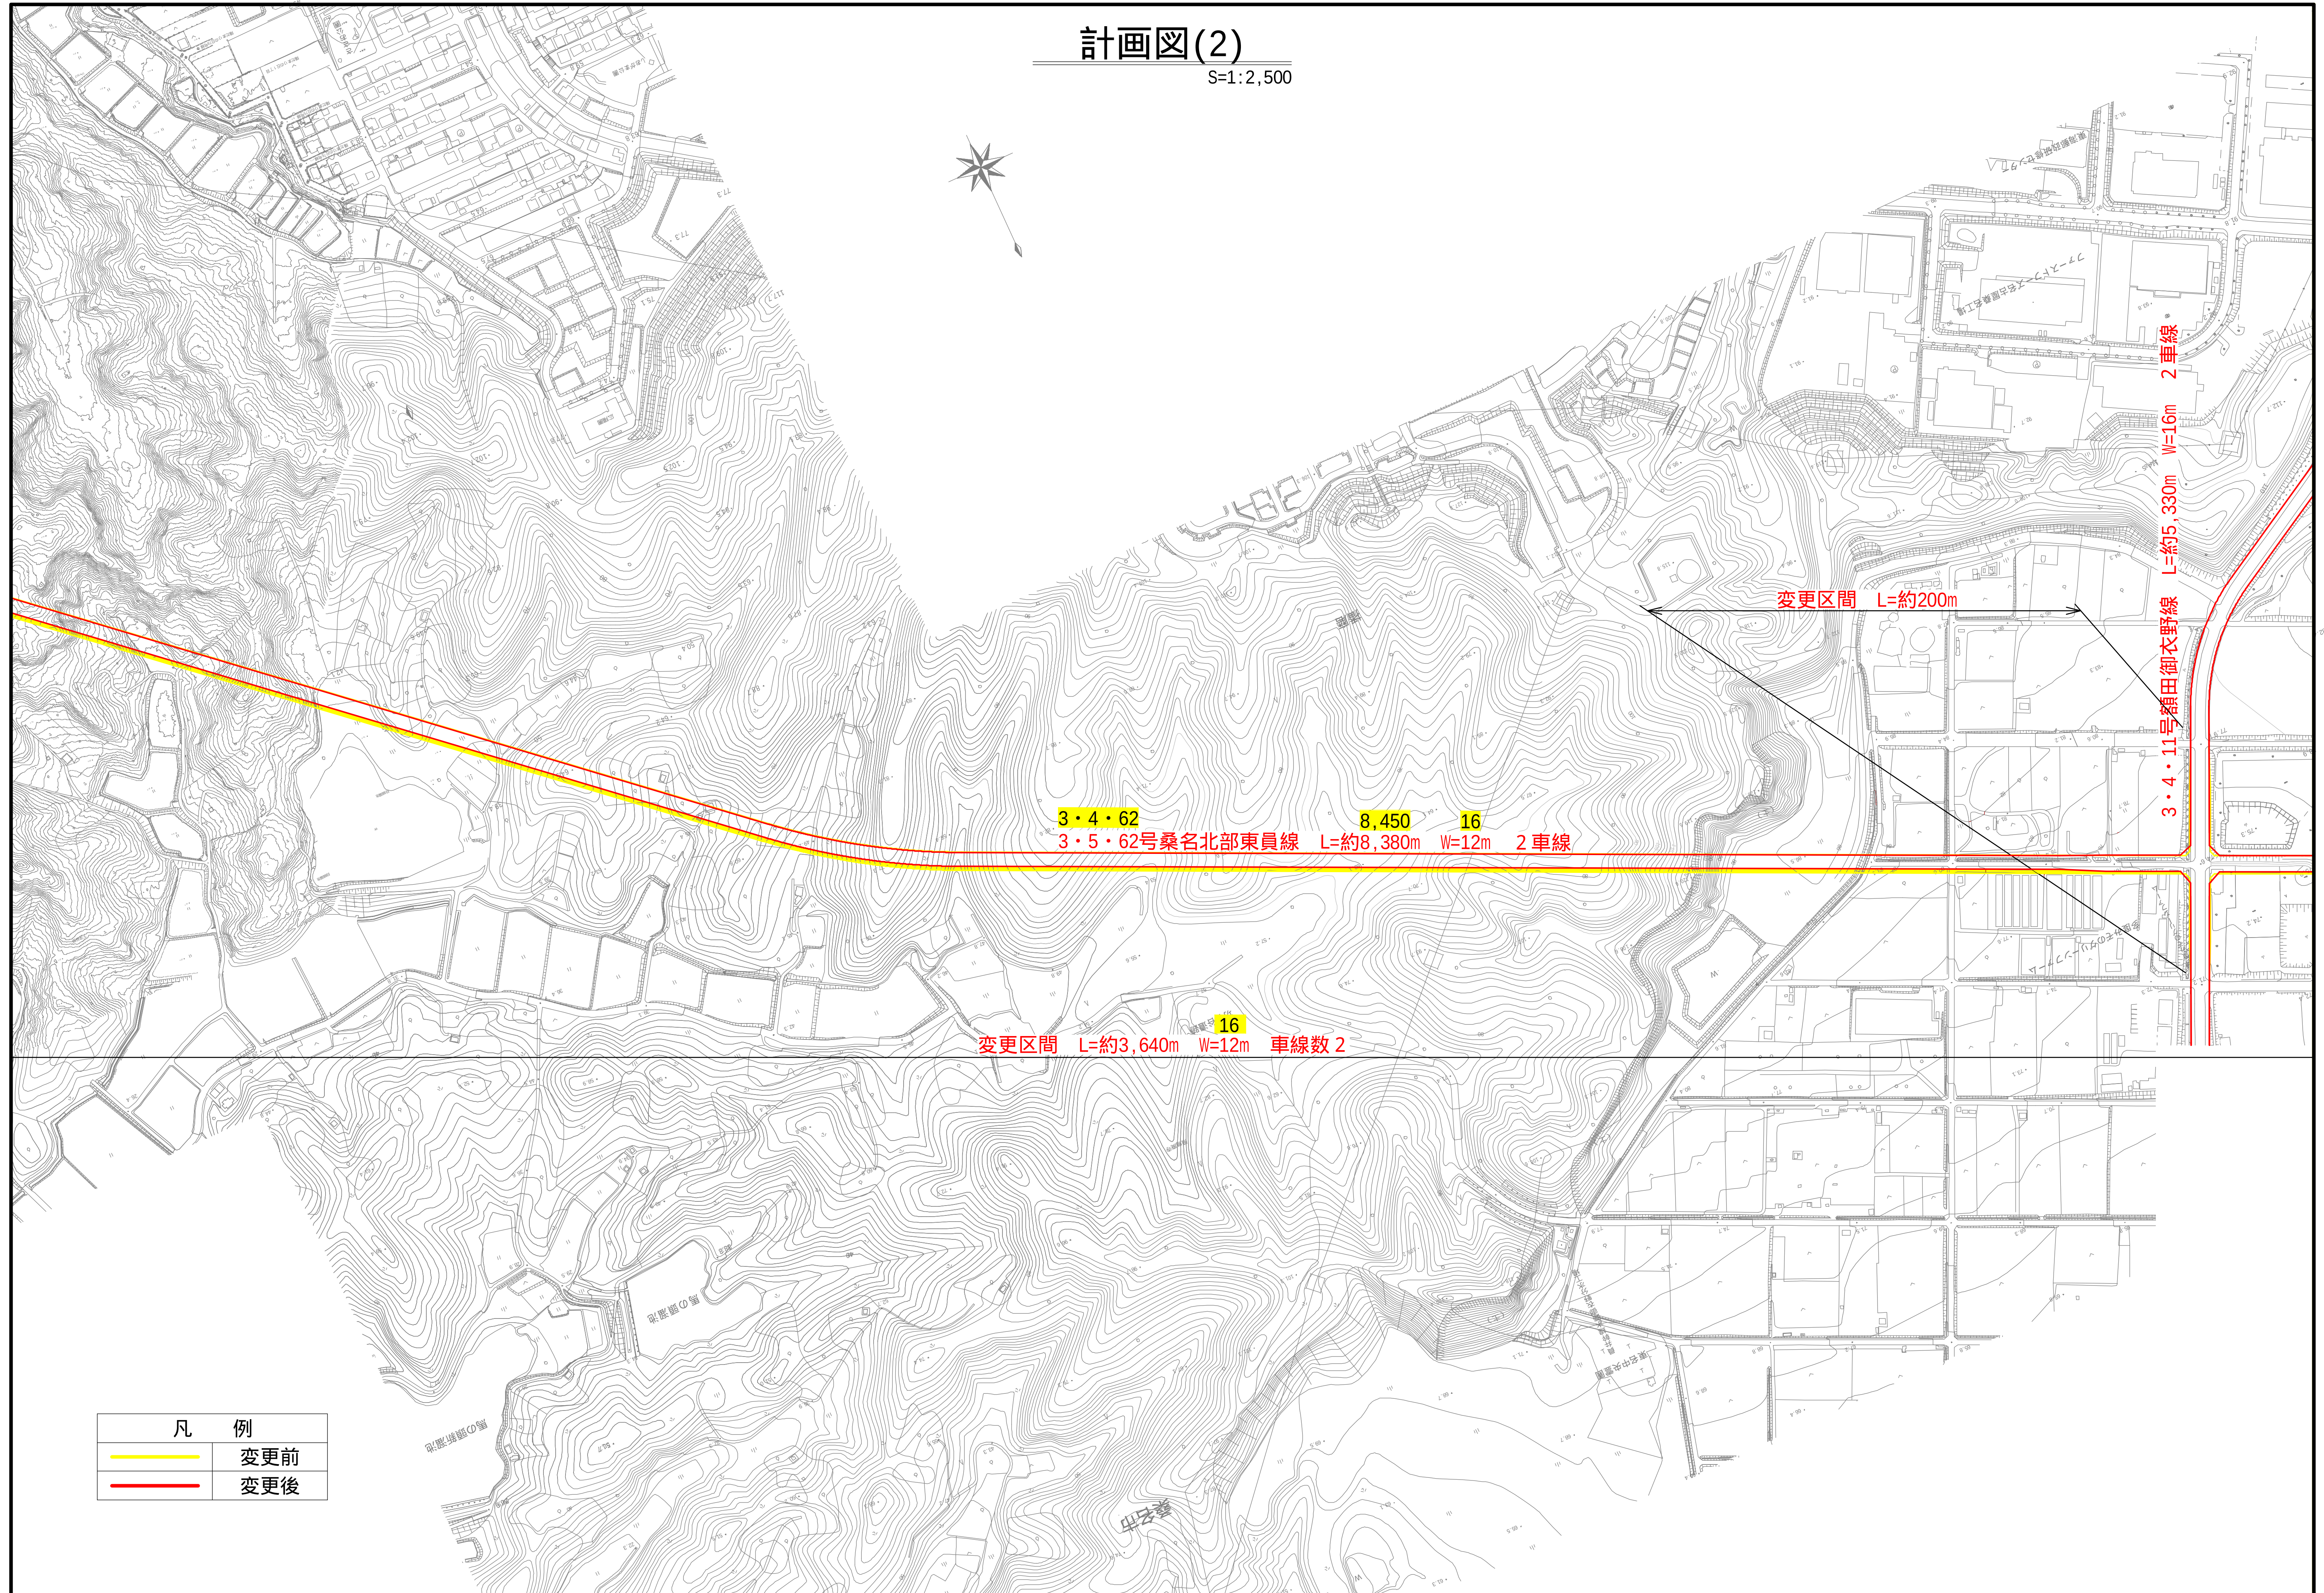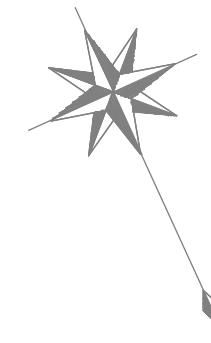

凡 例	
	变更前
	变更后

計画図(3)

S=1:2,500

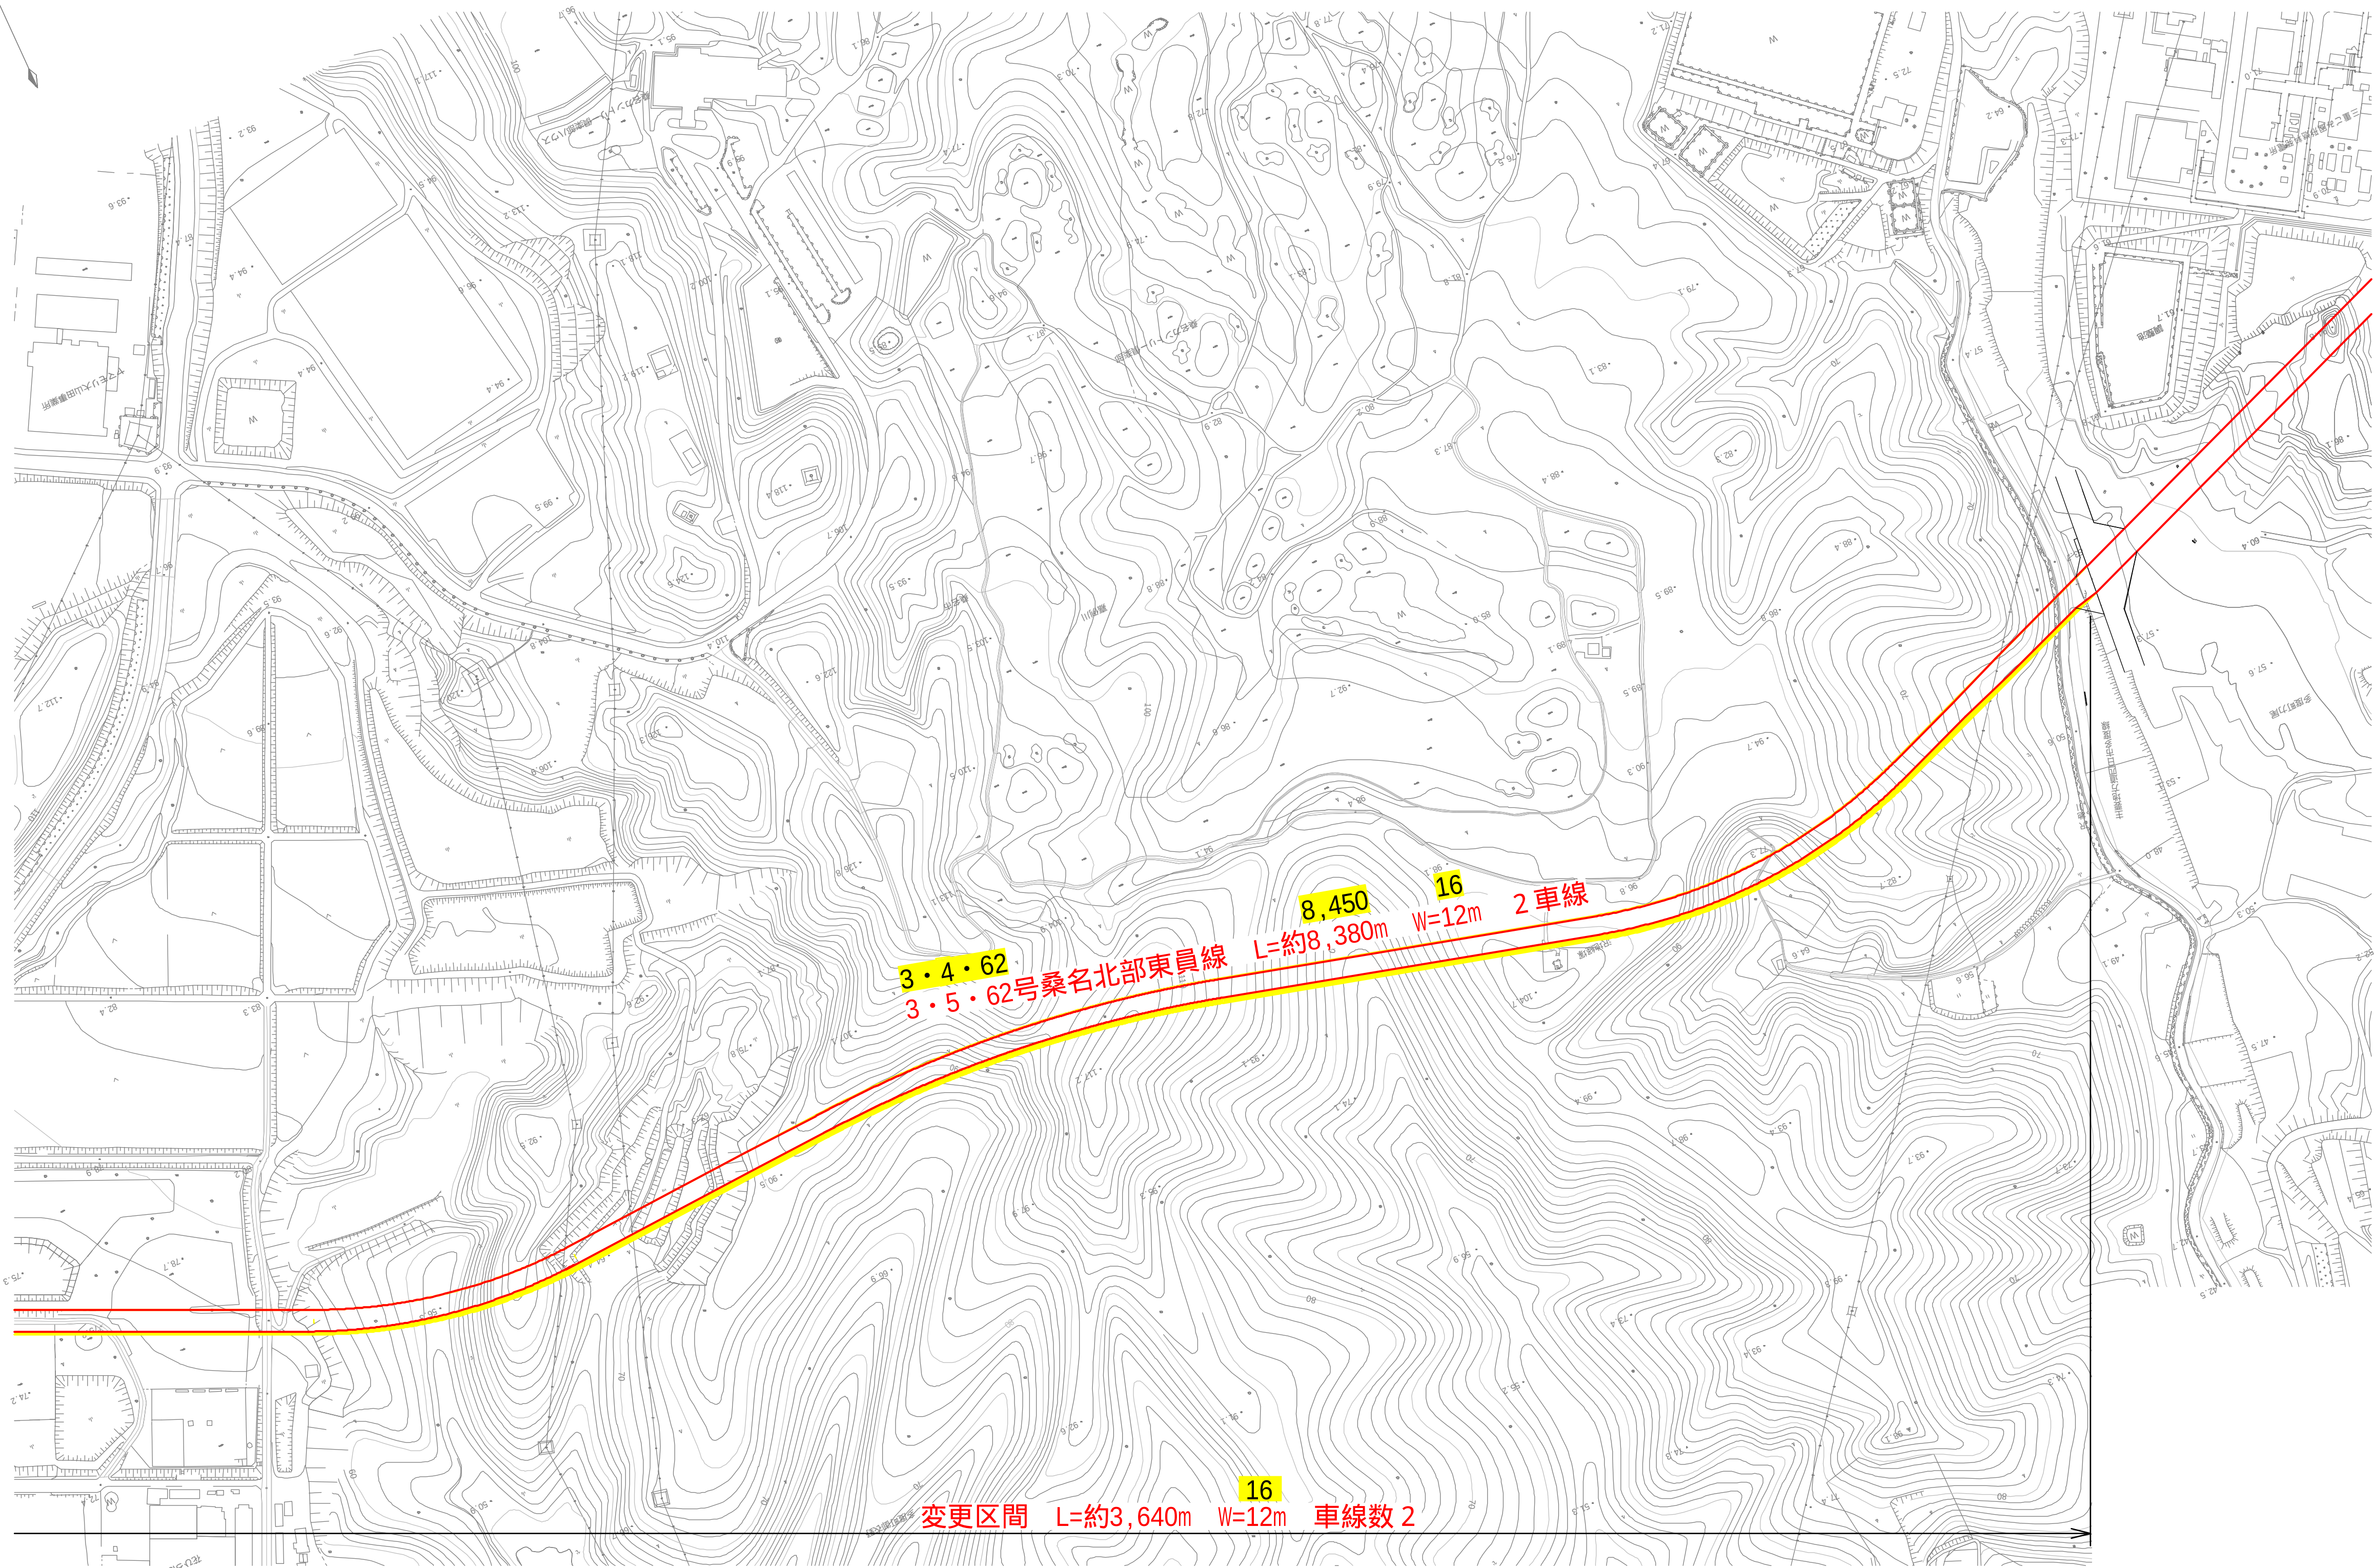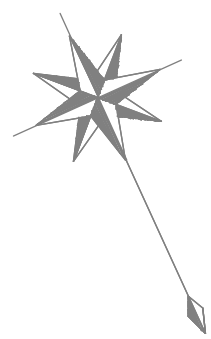

凡 例	
	变更前
	变更后